




C 座立面圖
Block C Elevation Plan

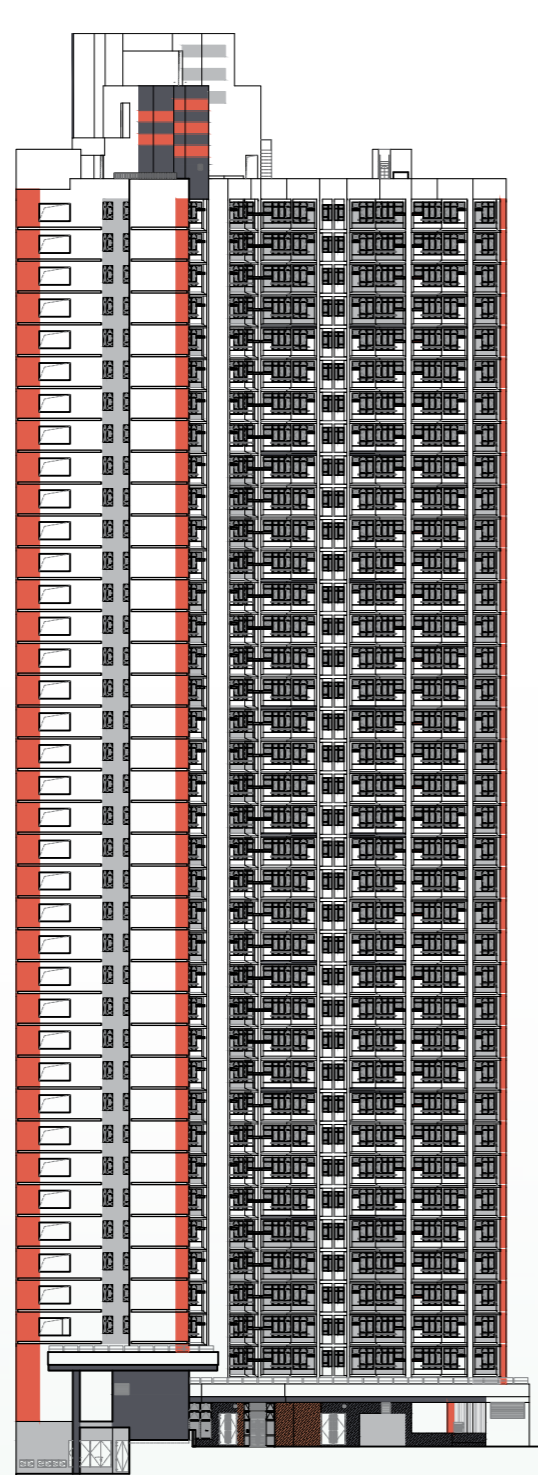

西北面立面圖“1”
North West Elevation Plan “1”

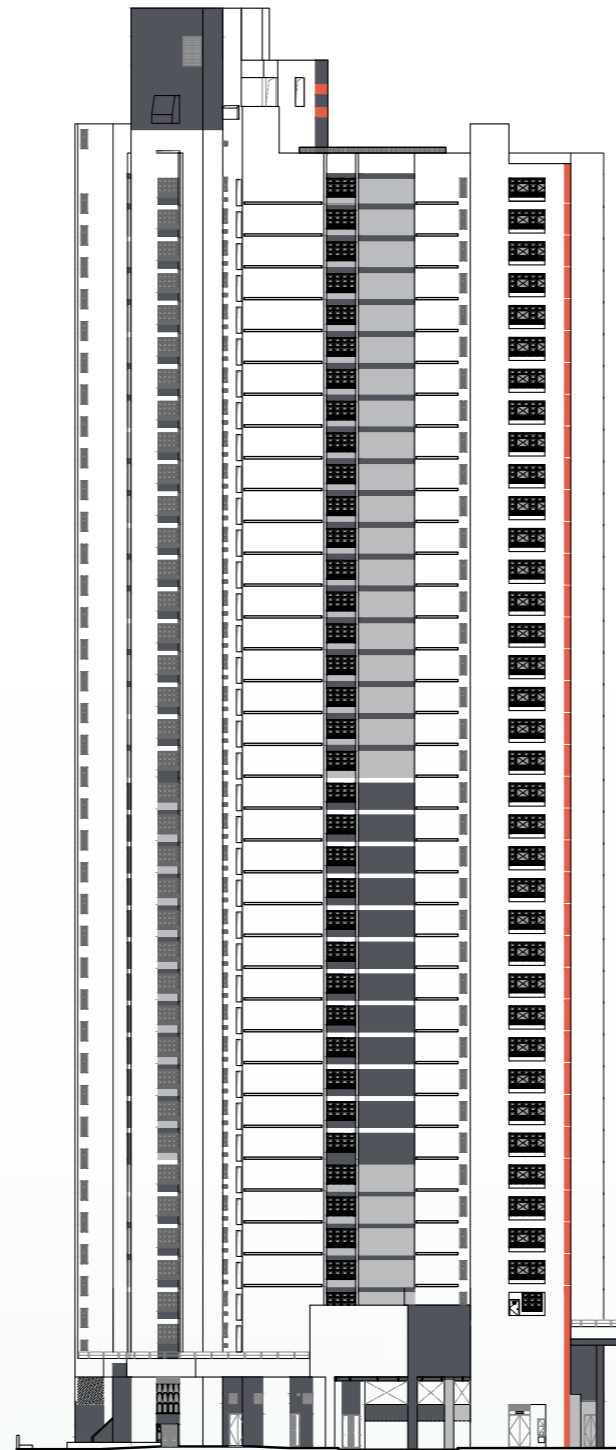

東北面立面圖“2”
North East Elevation Plan “2”

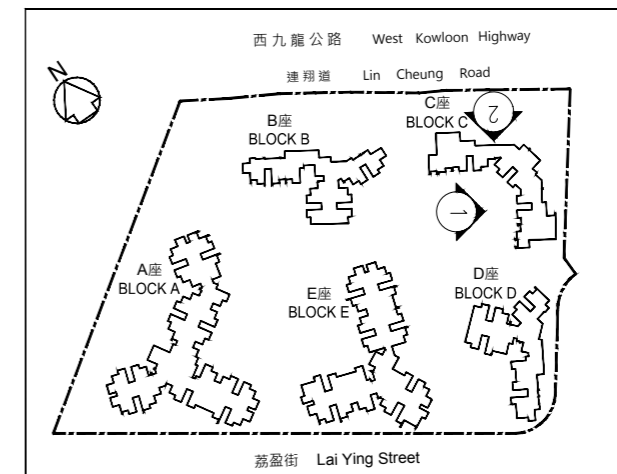

指示圖 KEY PLAN

本圖所顯示的立面：

- (1) 以2018年3月26日的該項目的經批准的建築圖則為基礎擬備；及
- (2) 大致上與該項目的外觀一致。

The elevation shown on this plan:


- (1) is prepared on the basis of the approved general building plans for the Development as of 26 March 2018; and
- (2) is in general accordance with the outward appearance of the Development.

C 座立面圖
Block C Elevation Plan



東南面立面圖“3”
South East Elevation Plan “3”

西南面立面圖“4”
South West Elevation Plan “4”

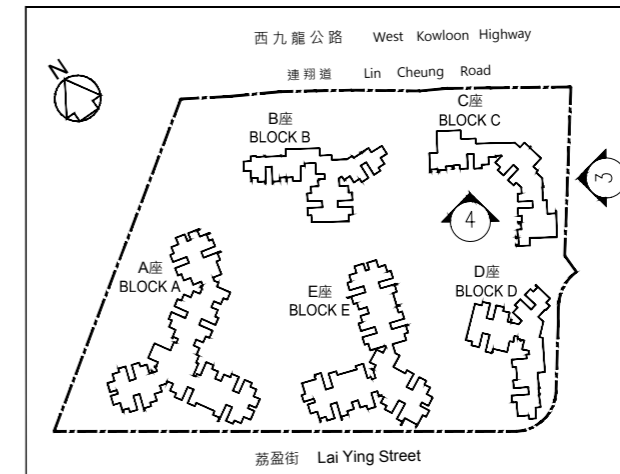

指示圖 KEY PLAN


本圖所顯示的立面：

- (1) 以2018年3月26日的該項目的經批准的建築圖則為基礎擬備；及
- (2) 大致上與該項目的外觀一致。


The elevation shown on this plan:

- (1) is prepared on the basis of the approved general building plans for the Development as of 26 March 2018; and
- (2) is in general accordance with the outward appearance of the Development.


D 座立面圖
Block D Elevation Plan

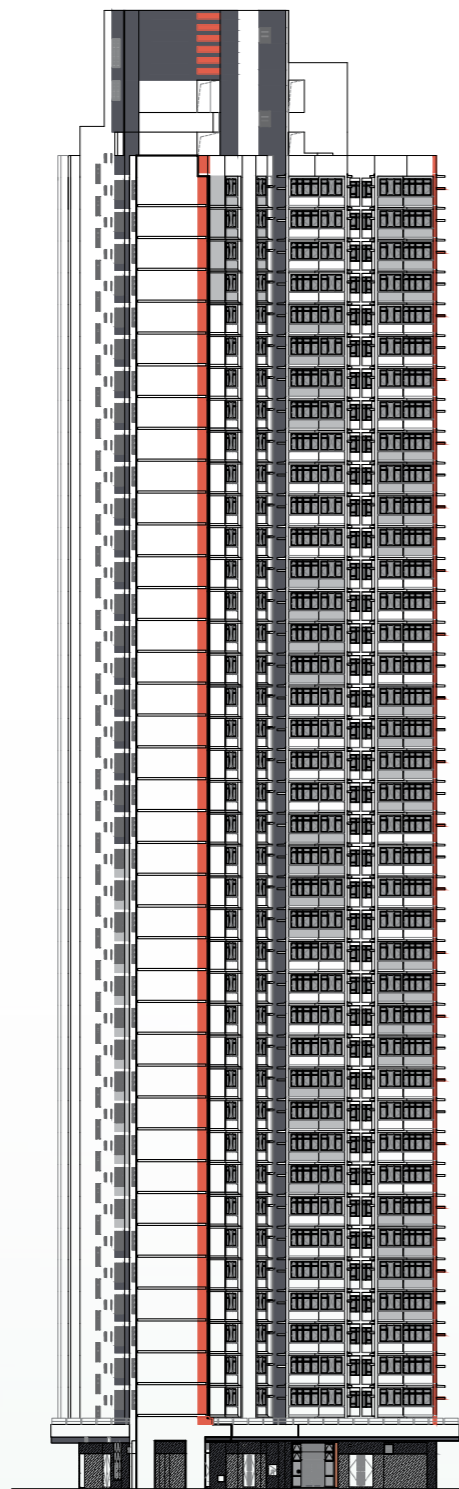

東北面立面圖“1”
North East Elevation Plan “1”

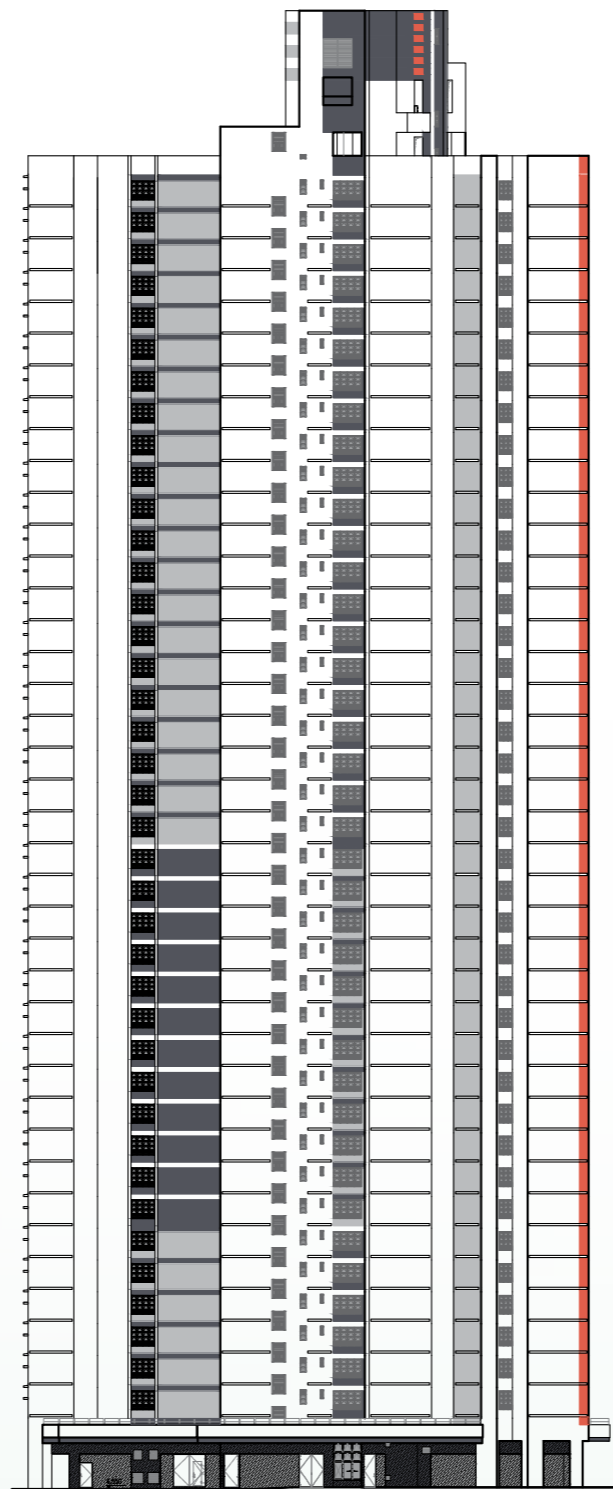

東南面立面圖“2”
South East Elevation Plan “2”

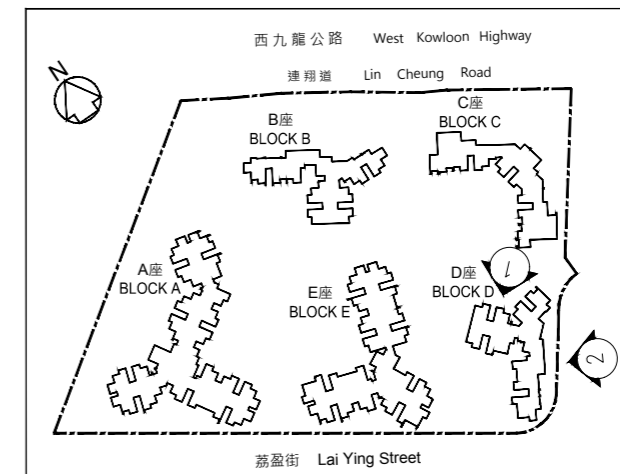

指示圖 KEY PLAN


本圖所顯示的立面：

- (1) 以2018年3月26日的該項目的經批准的建築圖則為基礎擬備；及
- (2) 大致上與該項目的外觀一致。

The elevation shown on this plan:

- (1) is prepared on the basis of the approved general building plans for the Development as of 26 March 2018; and
- (2) is in general accordance with the outward appearance of the Development.


D 座立面圖
Block D Elevation Plan

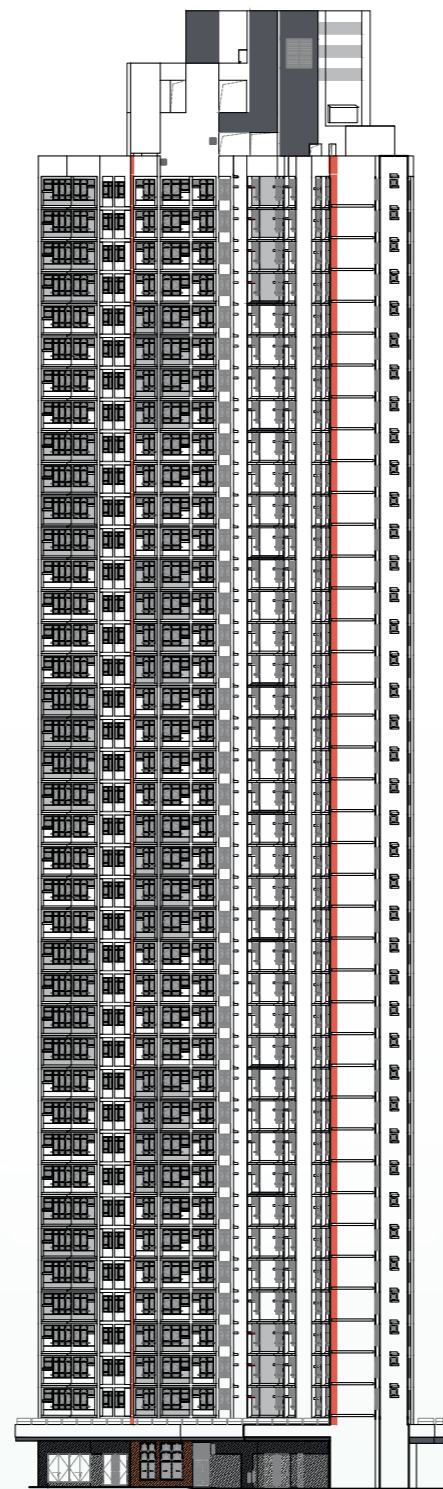

西南面立面圖“3”
South West Elevation Plan “3”



西北面立面圖“4”
North West Elevation Plan “4”

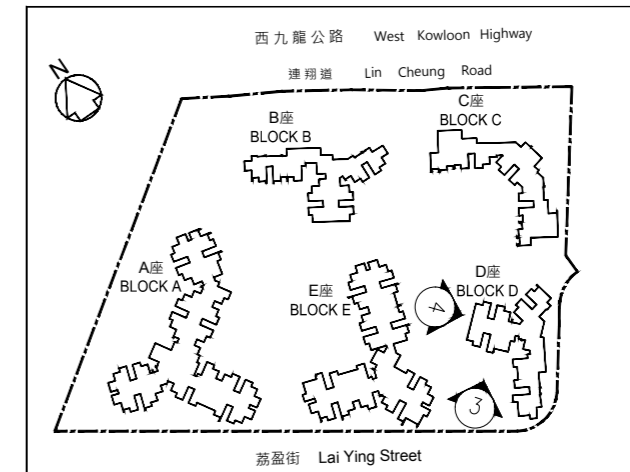

指示圖 KEY PLAN


本圖所顯示的立面：

- (1) 以2018年3月26日的該項目的經批准的建築圖則為基礎擬備；及
- (2) 大致上與該項目的外觀一致。


The elevation shown on this plan:

- (1) is prepared on the basis of the approved general building plans for the Development as of 26 March 2018; and
- (2) is in general accordance with the outward appearance of the Development.

E 座立面圖
Block E Elevation Plan

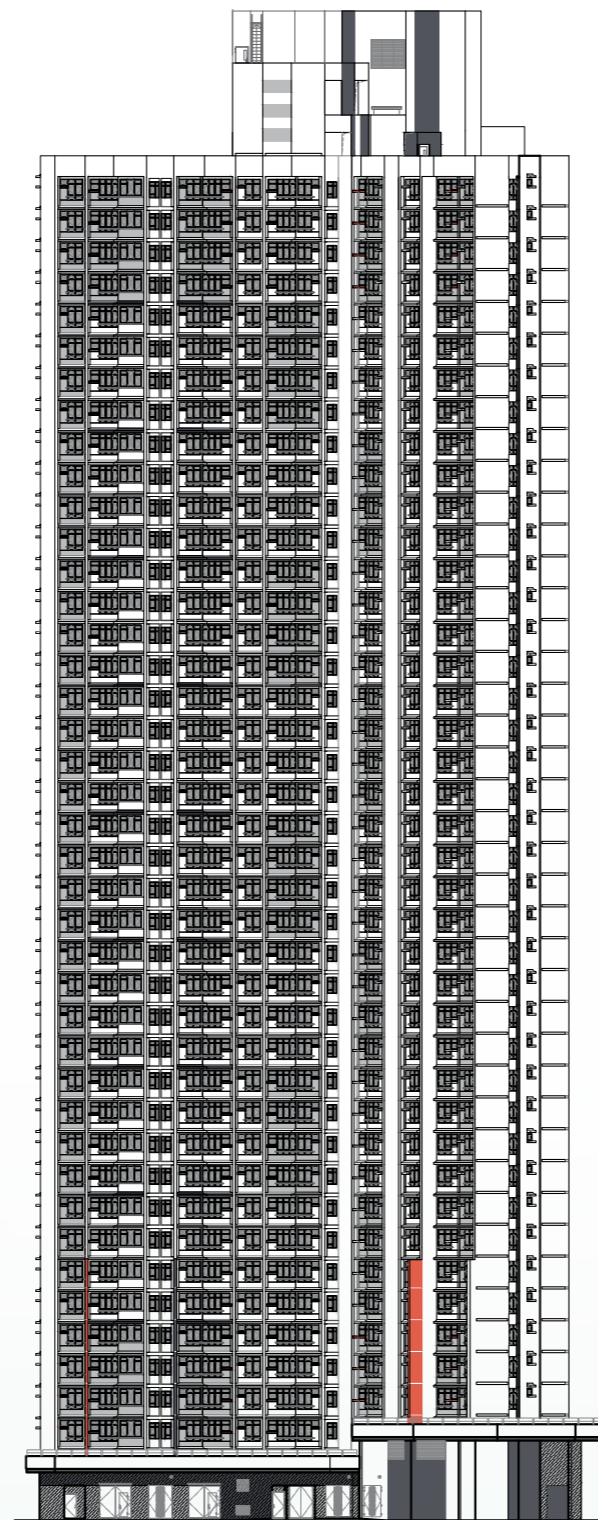

西南面立面圖“1”
South West Elevation Plan “1”

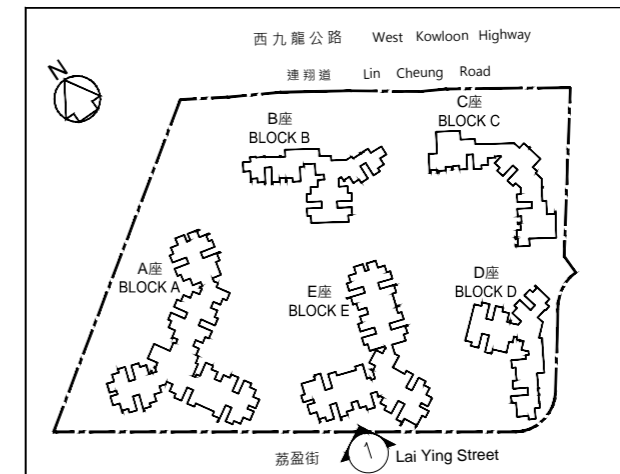

指示圖 KEY PLAN

本圖所顯示的立面：

- (1) 以2018年3月26日的該項目的經批准的建築圖則為基礎擬備；及
- (2) 大致上與該項目的外觀一致。


The elevation shown on this plan:

- (1) is prepared on the basis of the approved general building plans for the Development as of 26 March 2018; and
- (2) is in general accordance with the outward appearance of the Development.

E 座立面圖
Block E Elevation Plan



西北面立面圖“2”
North West Elevation Plan “2”

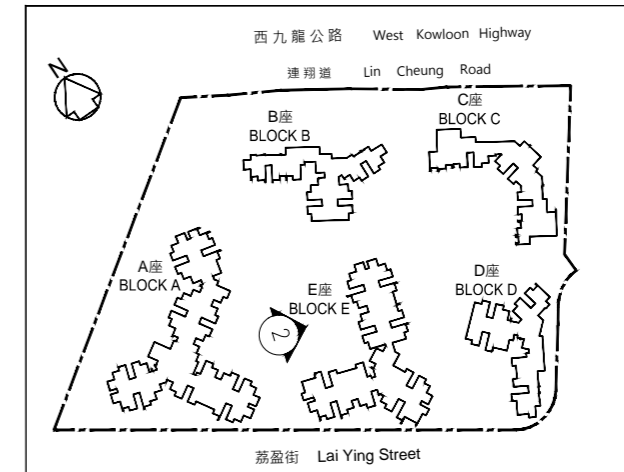

指示圖 KEY PLAN


本圖所顯示的立面：

- (1) 以2018年3月26日的該項目的經批准的建築圖則為基礎擬備；及
- (2) 大致上與該項目的外觀一致。


The elevation shown on this plan:

- (1) is prepared on the basis of the approved general building plans for the Development as of 26 March 2018; and
- (2) is in general accordance with the outward appearance of the Development.

E 座立面圖
Block E Elevation Plan

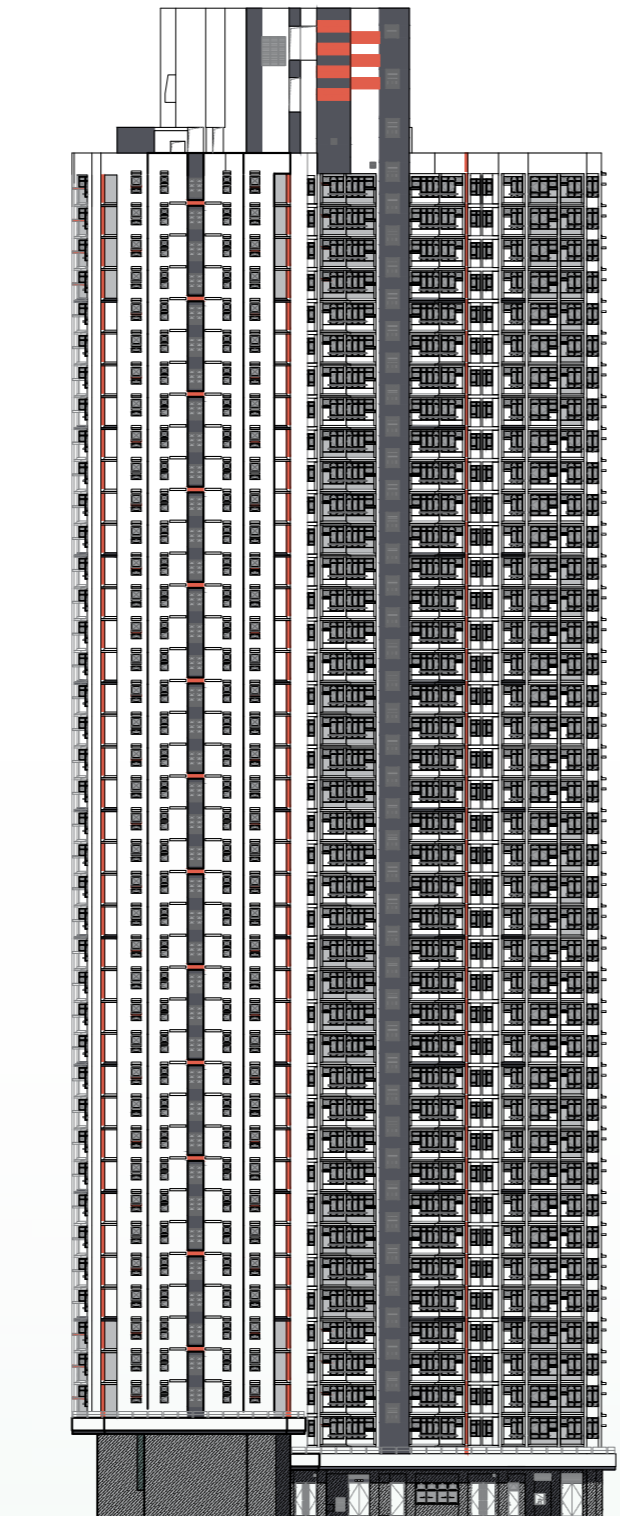

東北面立面圖“3”
North East Elevation Plan “3”

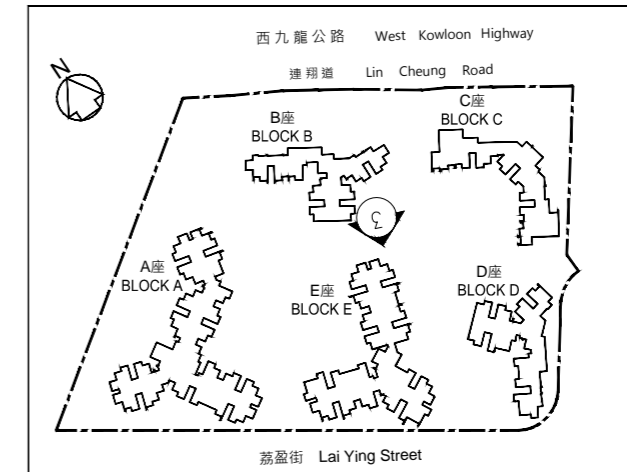

指示圖 KEY PLAN

本圖所顯示的立面：

- (1) 以2018年3月26日的該項目的經批准的建築圖則為基礎擬備；及
- (2) 大致上與該項目的外觀一致。


The elevation shown on this plan:

- (1) is prepared on the basis of the approved general building plans for the Development as of 26 March 2018; and
- (2) is in general accordance with the outward appearance of the Development.

E 座立面圖
Block E Elevation Plan



東南面立面圖“4”
South East Elevation Plan “4”

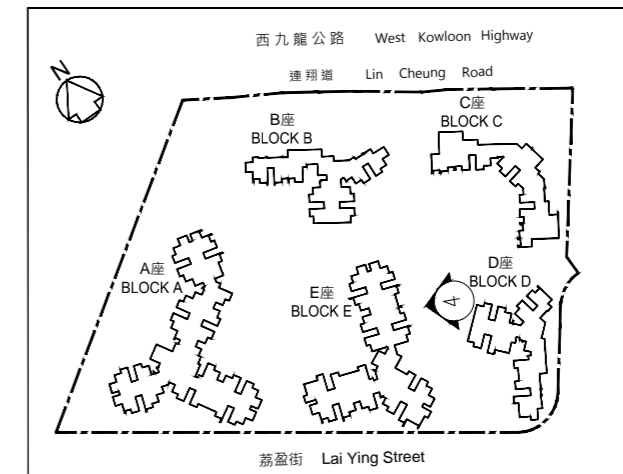

指示圖 KEY PLAN

本圖所顯示的立面：

- (1) 以2018年3月26日的該項目的經批准的建築圖則為基礎擬備；及
- (2) 大致上與該項目的外觀一致。

The elevation shown on this plan:

- (1) is prepared on the basis of the approved general building plans for the Development as of 26 March 2018; and
- (2) is in general accordance with the outward appearance of the Development.