



20 立面圖 Elevation Plan

A座立面圖 Block A Elevation Plan

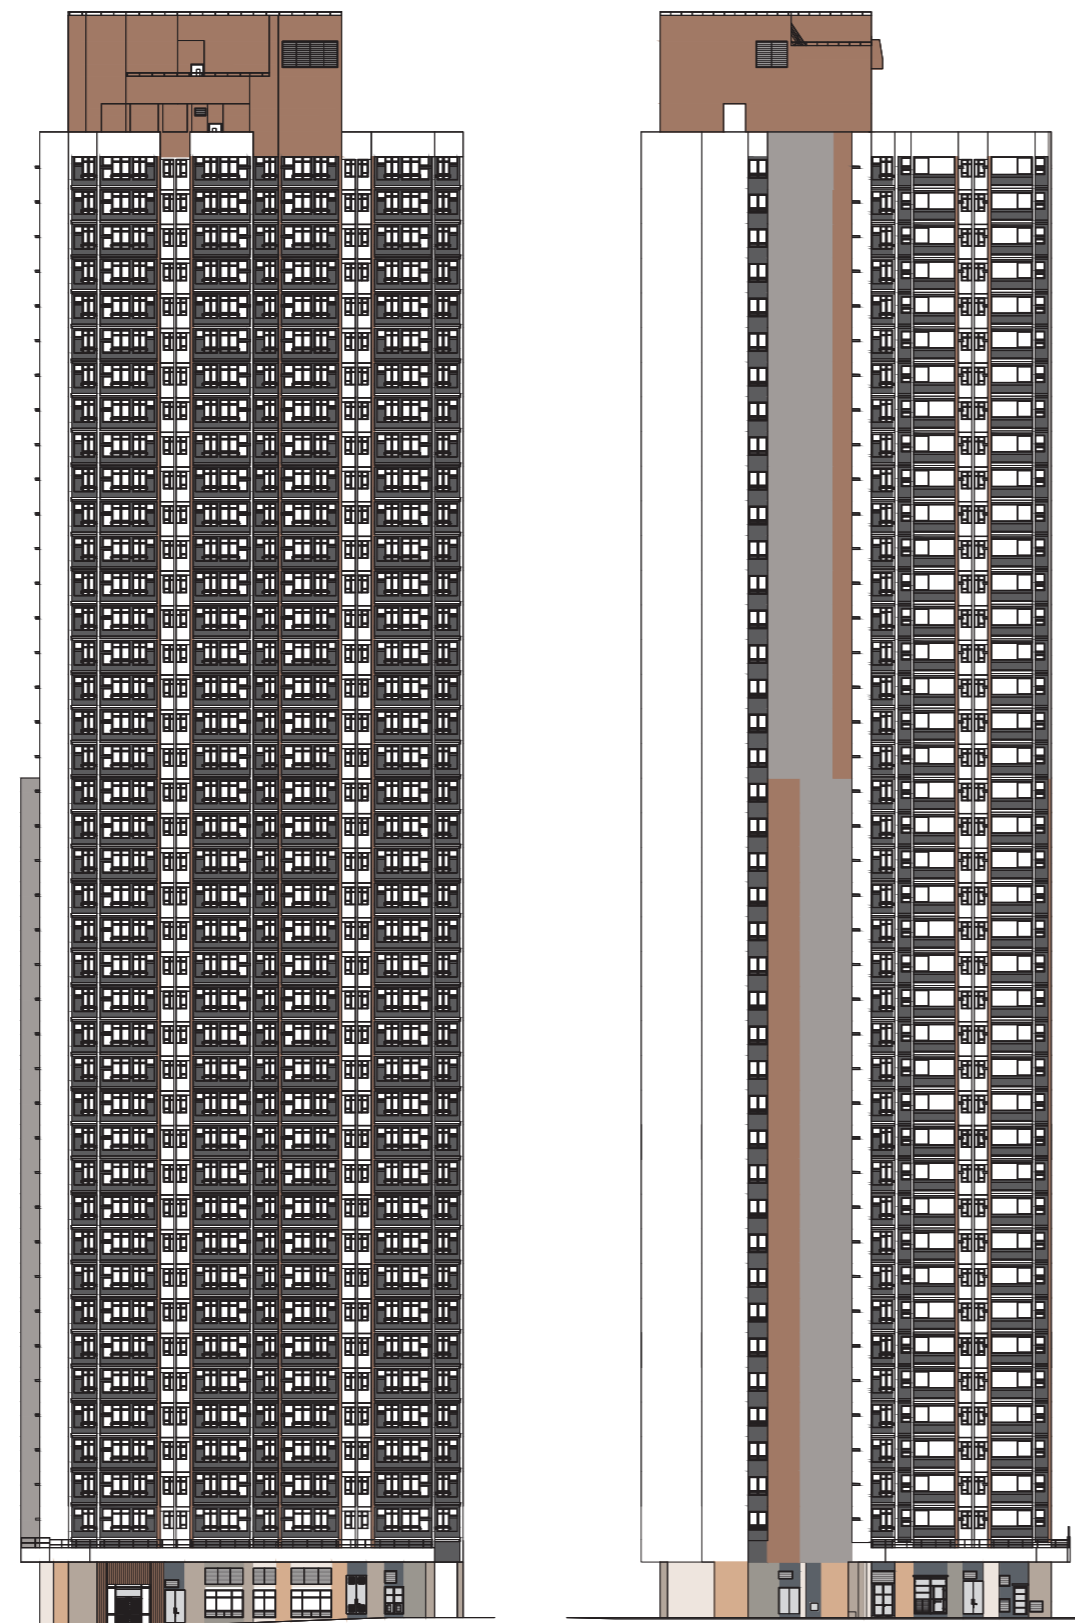

東北面立面圖“1”
North East Elevation Plan “1”

西北面立面圖“2”
North West Elevation Plan “2”

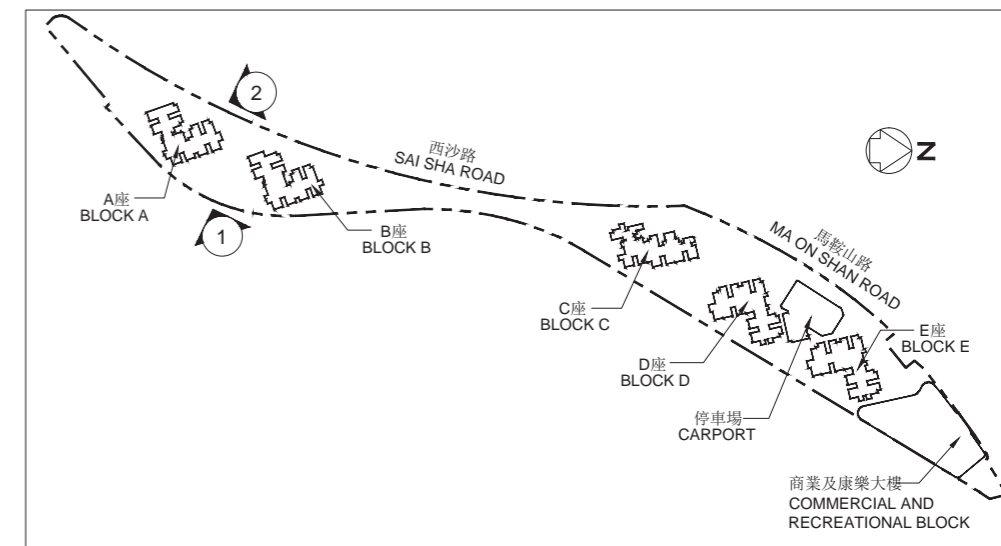

指示圖 KEY PLAN

本圖所顯示的立面：

(1) 以2020年11月18日的該項目的經批准的建築圖則為基礎擬備；
及


(2) 大致上與該項目的外觀一致。

The elevations shown on this plan:

(1) are prepared on the basis of the approved general building plans for the Development as of 18 November 2020; and


(2) are in general accordance with the outward appearance of the Development.

A座立面圖
Block A Elevation Plan

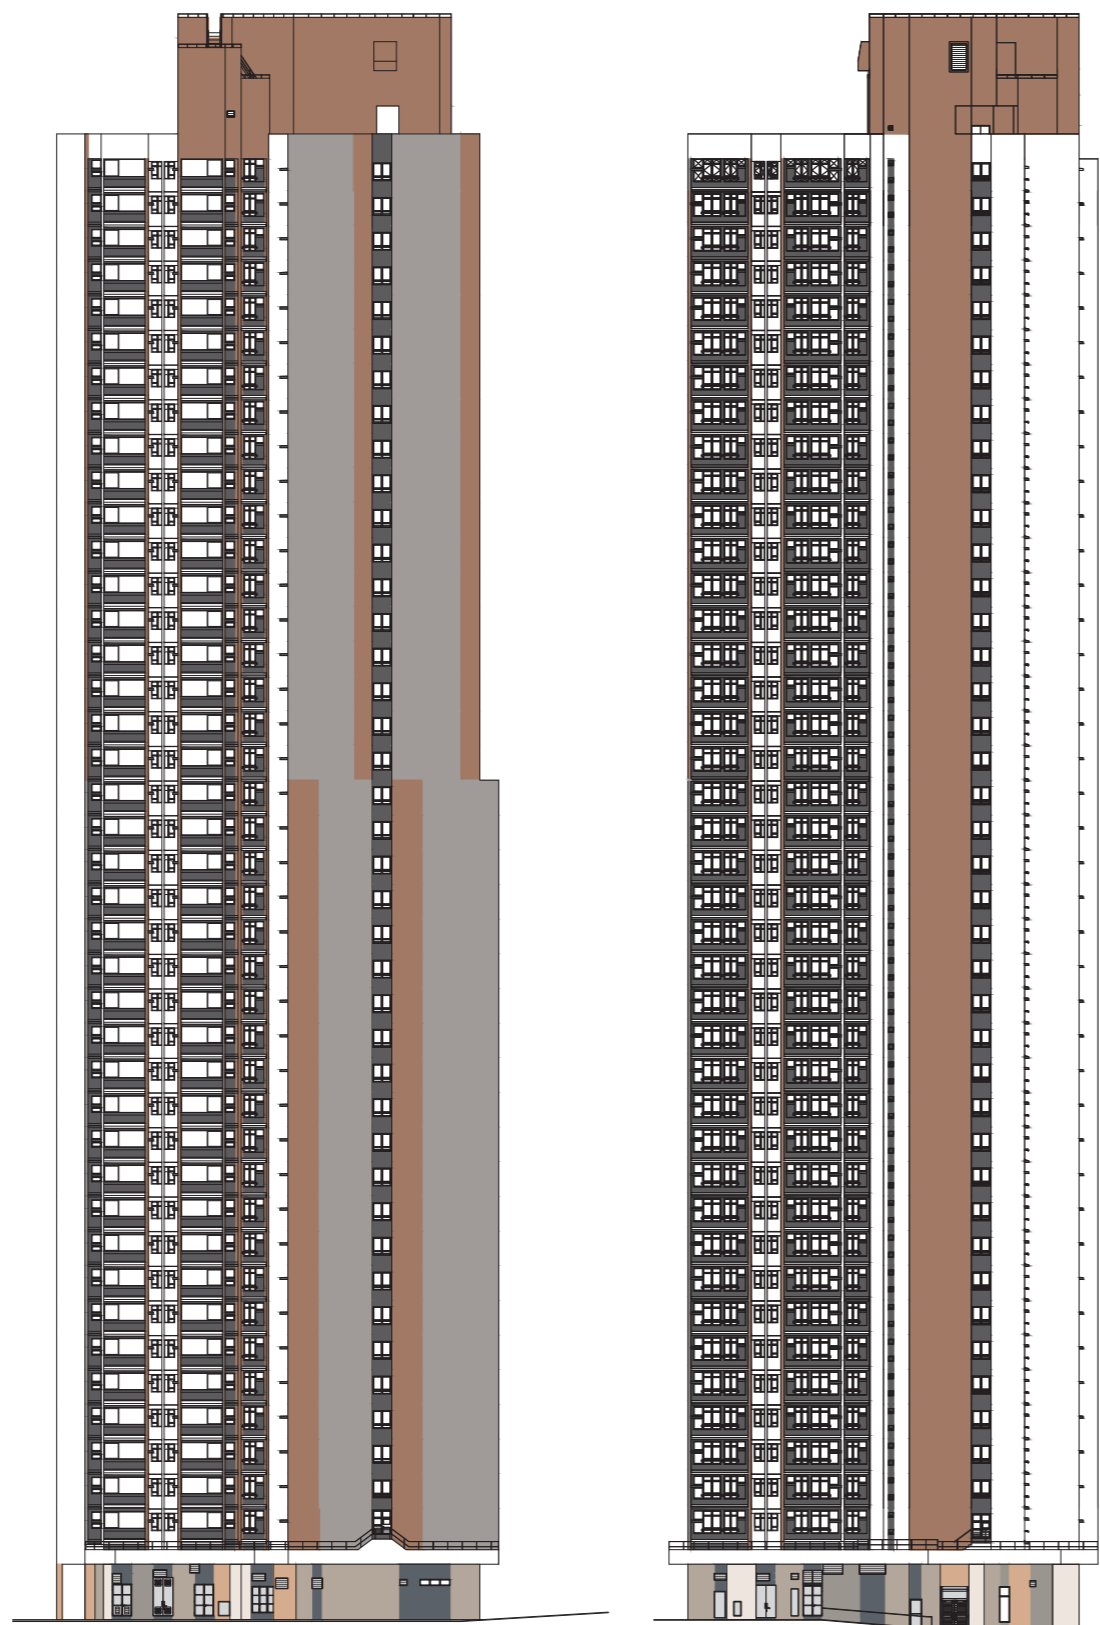

西南面立面圖“3”
South West Elevation Plan “3”

東南面立面圖“4”
South East Elevation Plan “4”

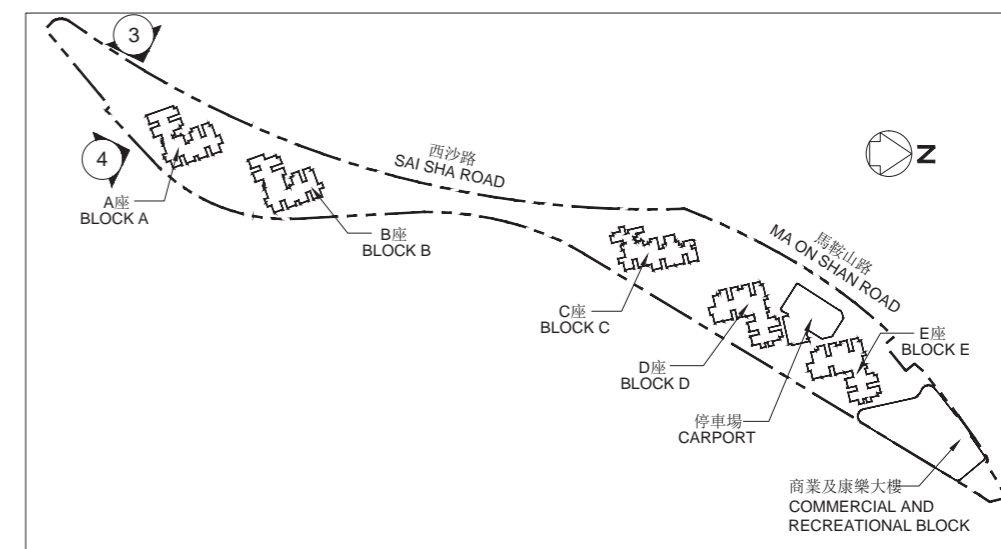

指示圖 KEY PLAN

本圖所顯示的立面：

(1) 以2020年11月18日的該項目的經批准的建築圖則為基礎擬備；
及

(2) 大致上與該項目的外觀一致。


The elevations shown on this plan:

(1) are prepared on the basis of the approved general building plans for the Development as of 18 November 2020; and


(2) are in general accordance with the outward appearance of the Development

立面圖
Elevation Plan


B座立面圖
Block B Elevation Plan

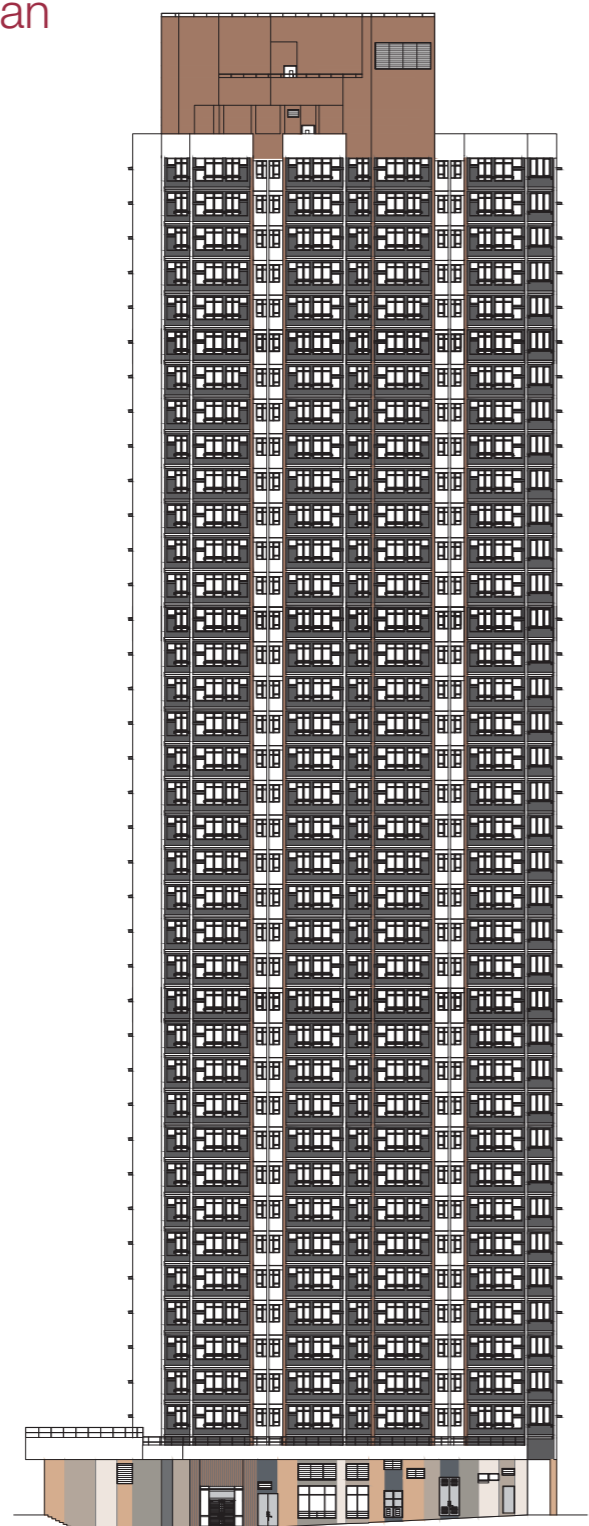

東北面立面圖“1”
North East Elevation Plan “1”

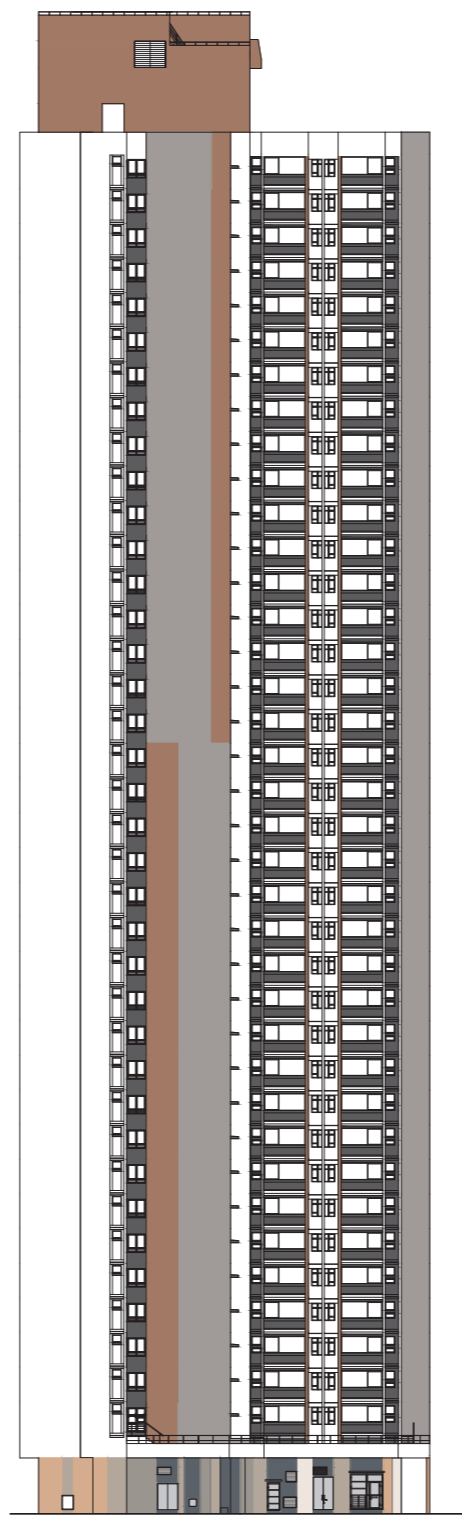

西北面立面圖“2”
North West Elevation Plan “2”

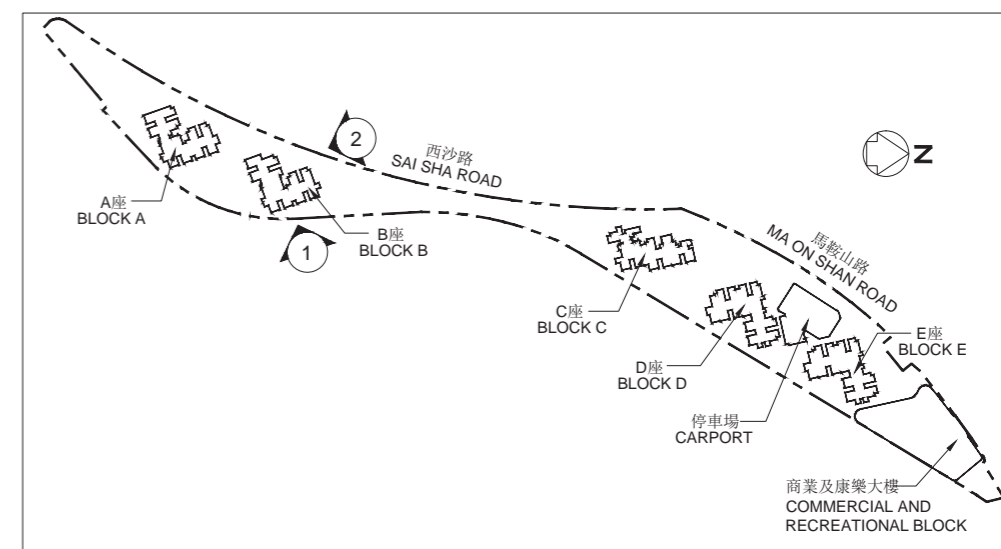

指示圖 KEY PLAN

本圖所顯示的立面：

(1) 以2020年11月18日的該項目的經批准的建築圖則為基礎擬備；
及


(2) 大致上與該項目的外觀一致。

The elevations shown on this plan:

(1) are prepared on the basis of the approved general building plans for the Development as of 18 November 2020; and


(2) are in general accordance with the outward appearance of the Development.

B座立面圖
Block B Elevation Plan

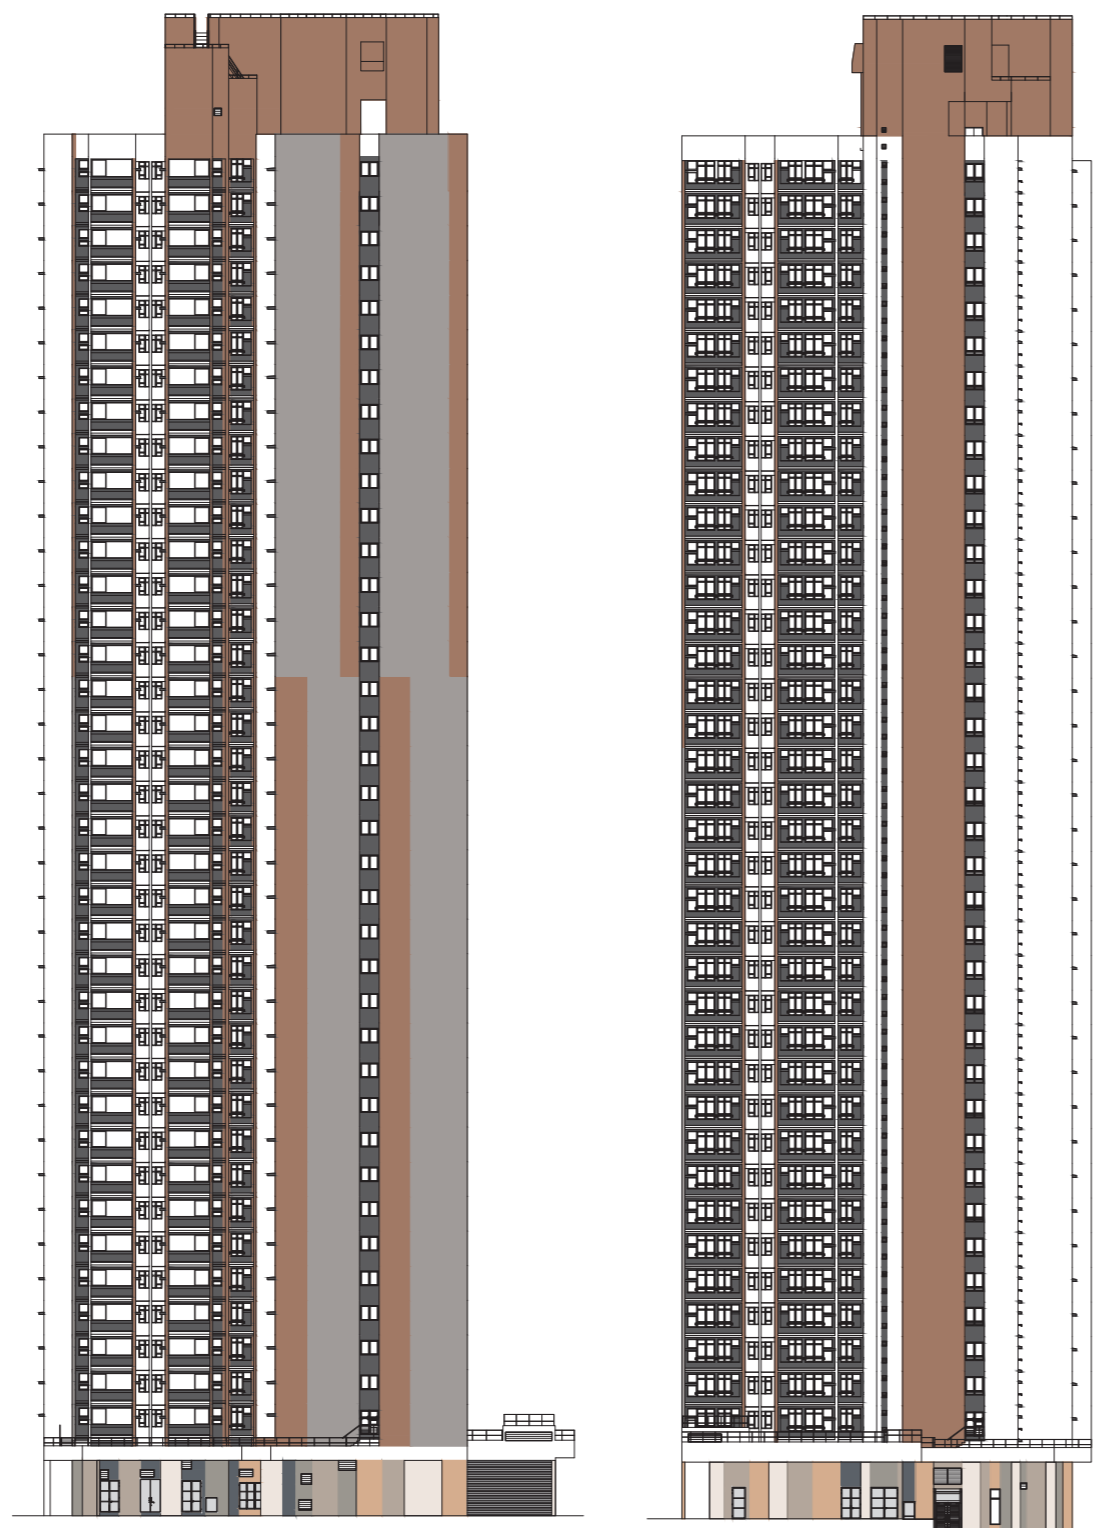

西南面立面圖“3”
South West Elevation Plan “3”

東南面立面圖“4”
South East Elevation Plan “4”

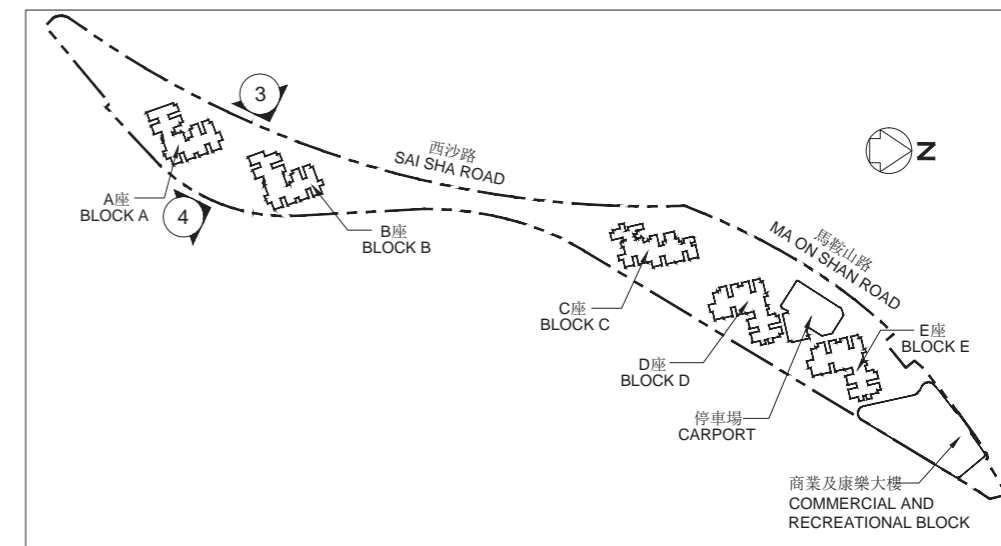

指示圖 KEY PLAN

本圖所顯示的立面：

(1) 以2020年11月18日的該項目的經批准的建築圖則為基礎擬備；
及

(2) 大致上與該項目的外觀一致。


The elevations shown on this plan:

(1) are prepared on the basis of the approved general building plans for the Development as of 18 November 2020; and

(2) are in general accordance with the outward appearance of the Development.

立面圖
Elevation Plan


C座立面圖
Block C Elevation Plan

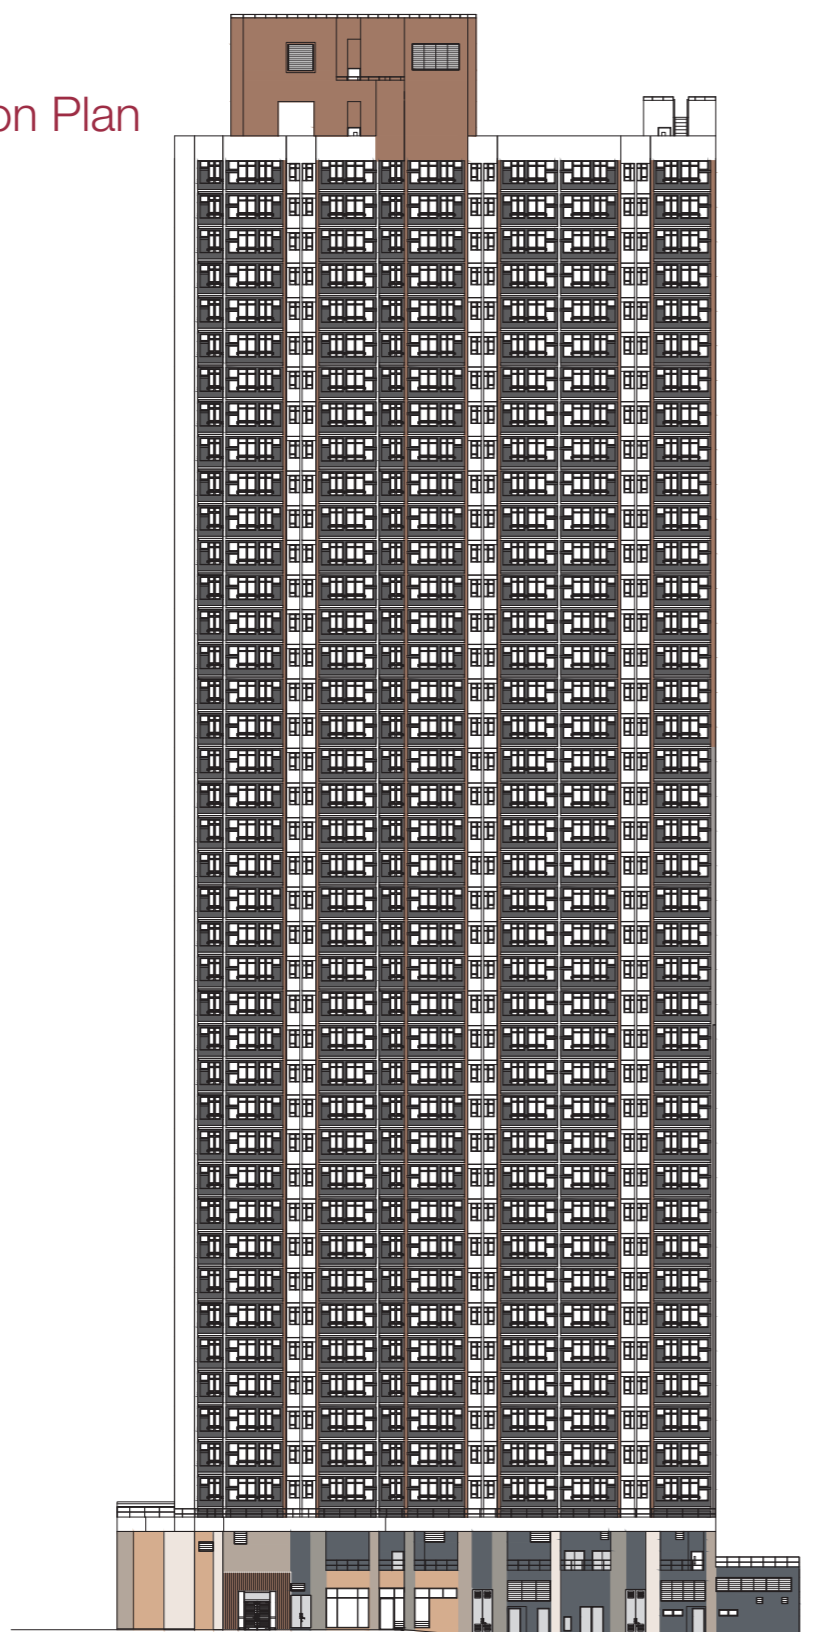

東北面立面圖“1”
North East Elevation Plan “1”



西北面立面圖“2”
North West Elevation Plan “2”

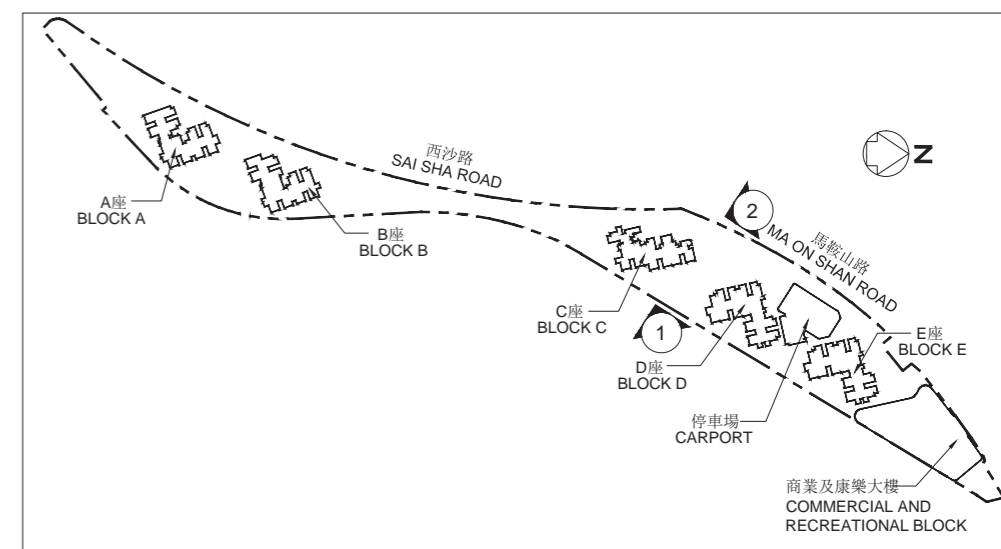

指示圖 KEY PLAN

本圖所顯示的立面：

(1) 以2020年11月18日的該項目的經批准的建築圖則為基礎擬備；
及


(2) 大致上與該項目的外觀一致。

The elevations shown on this plan:

(1) are prepared on the basis of the approved general building plans for the Development as of 18 November 2020; and


(2) are in general accordance with the outward appearance of the Development.

C座立面圖
Block C Elevation Plan

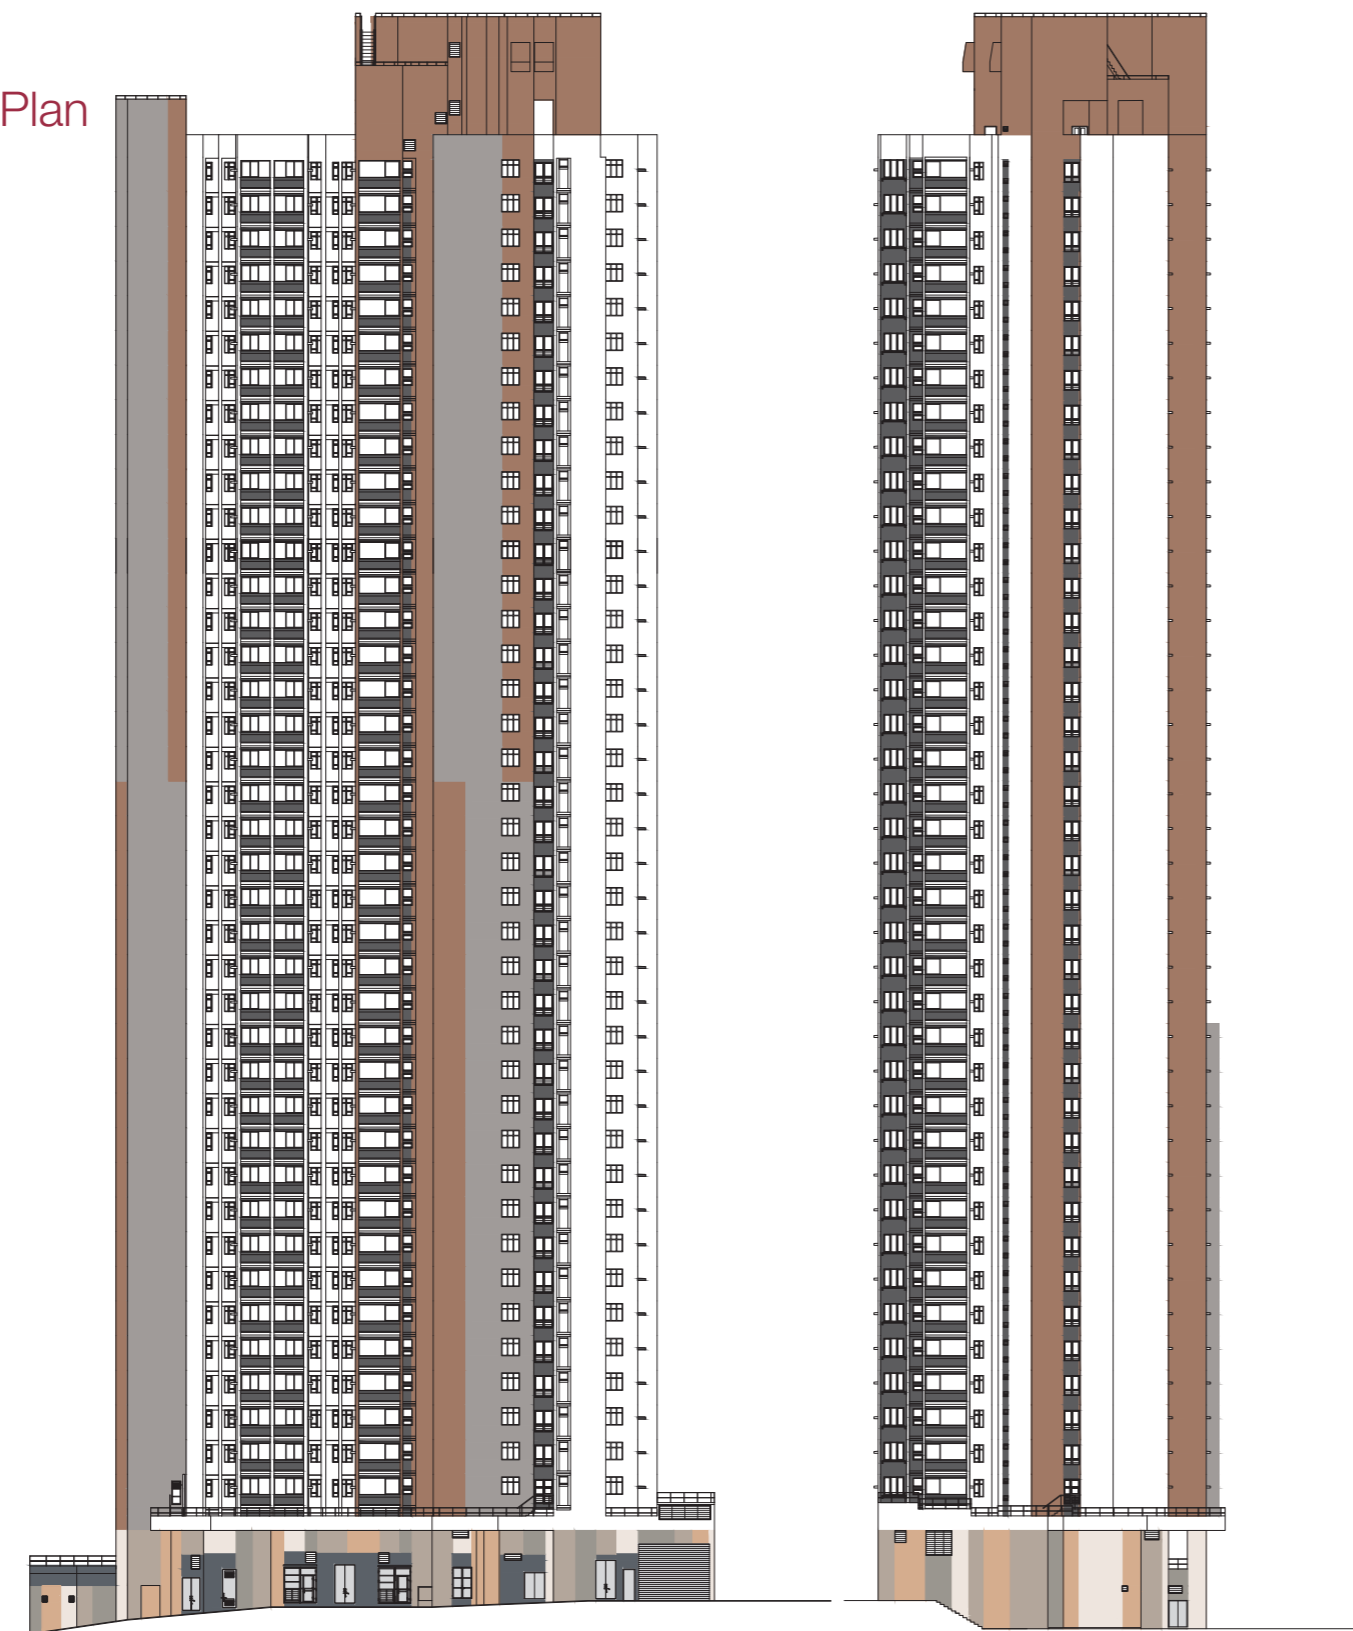

西南面立面圖“3”
South West Elevation Plan “3”

東南面立面圖“4”
South East Elevation Plan “4”

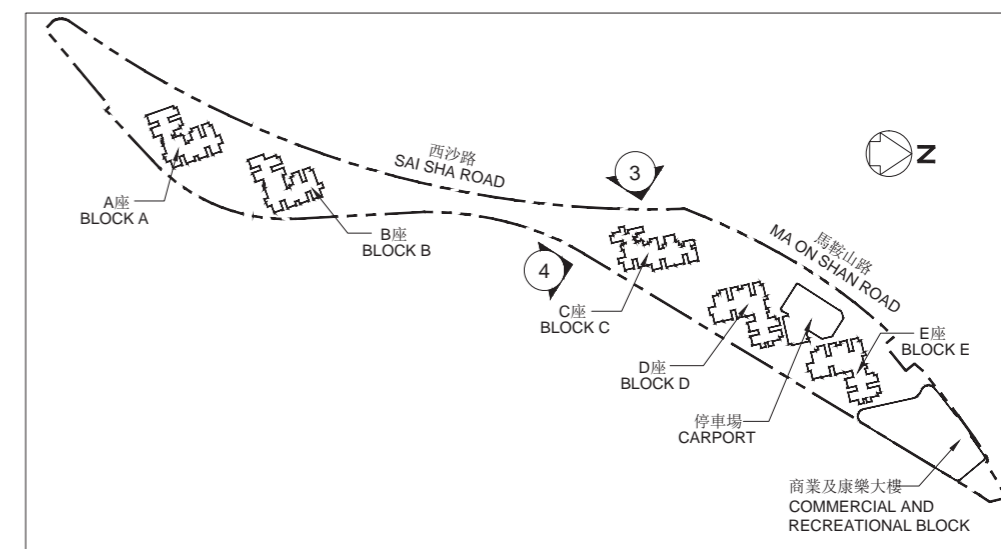

指示圖 KEY PLAN

本圖所顯示的立面：

(1) 以2020年11月18日的該項目的經批准的建築圖則為基礎擬備；
及

(2) 大致上與該項目的外觀一致。


The elevations shown on this plan:

(1) are prepared on the basis of the approved general building plans for the Development as of 18 November 2020; and

(2) are in general accordance with the outward appearance of the Development.


立面圖
Elevation Plan

D座立面圖
Block D Elevation Plan

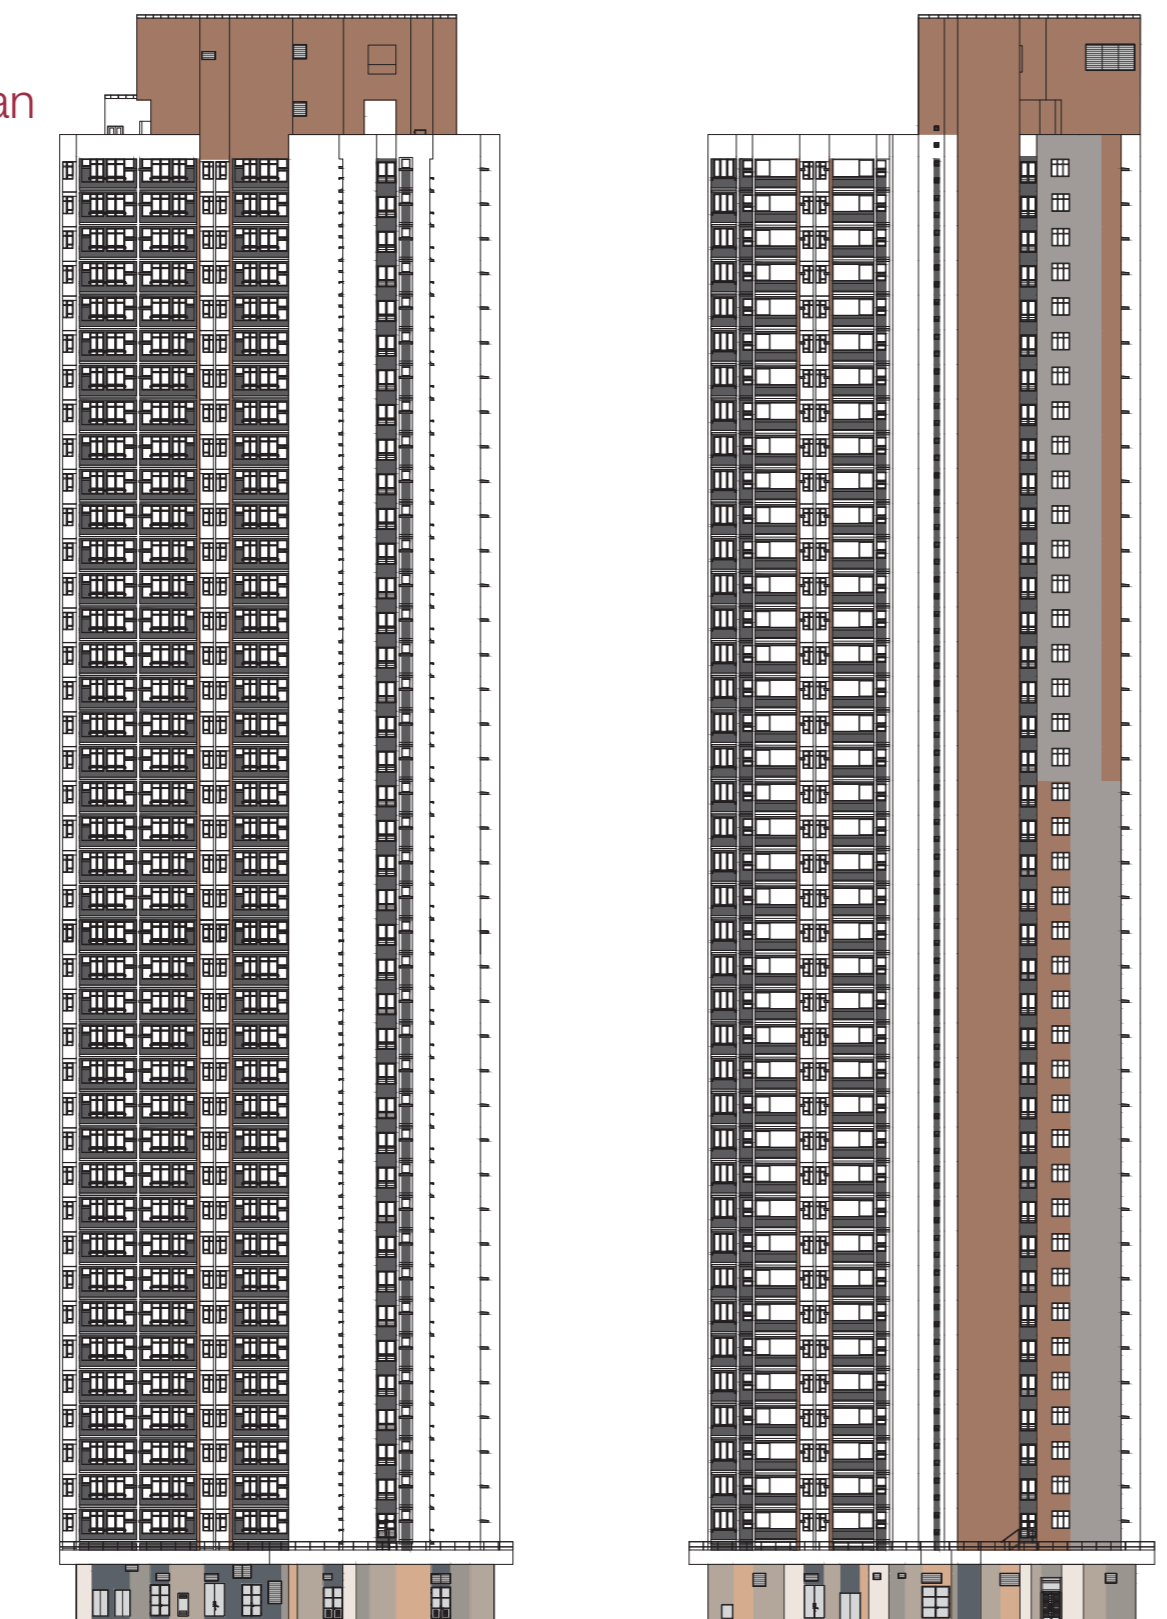

東北面立面圖“1”
North East Elevation Plan “1”

西北面立面圖“2”
North West Elevation Plan “2”

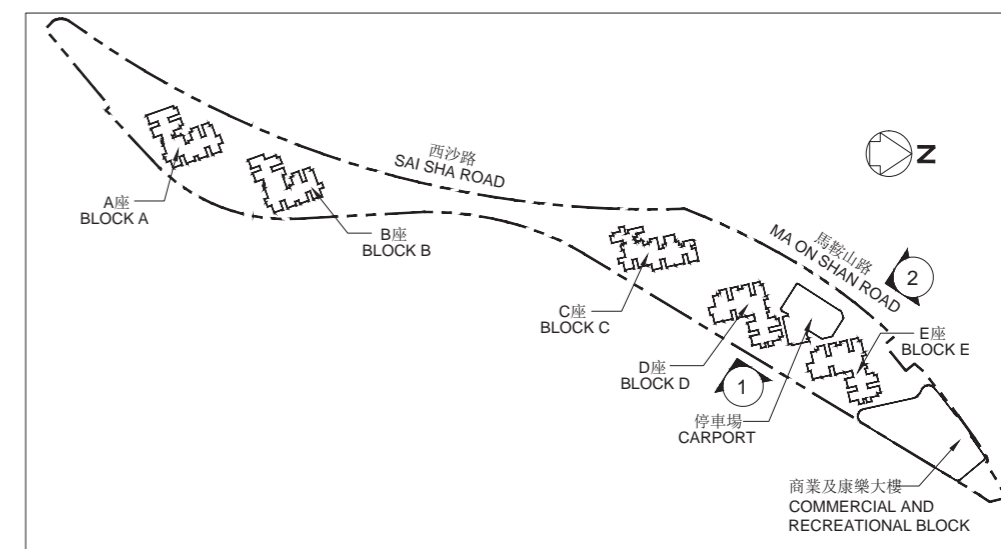

指示圖 KEY PLAN

本圖所顯示的立面：

(1) 以2020年11月18日的該項目的經批准的建築圖則為基礎擬備；
及


(2) 大致上與該項目的外觀一致。

The elevations shown on this plan:

(1) are prepared on the basis of the approved general building plans for the Development as of 18 November 2020; and


(2) are in general accordance with the outward appearance of the Development.

D座立面圖
Block D Elevation Plan

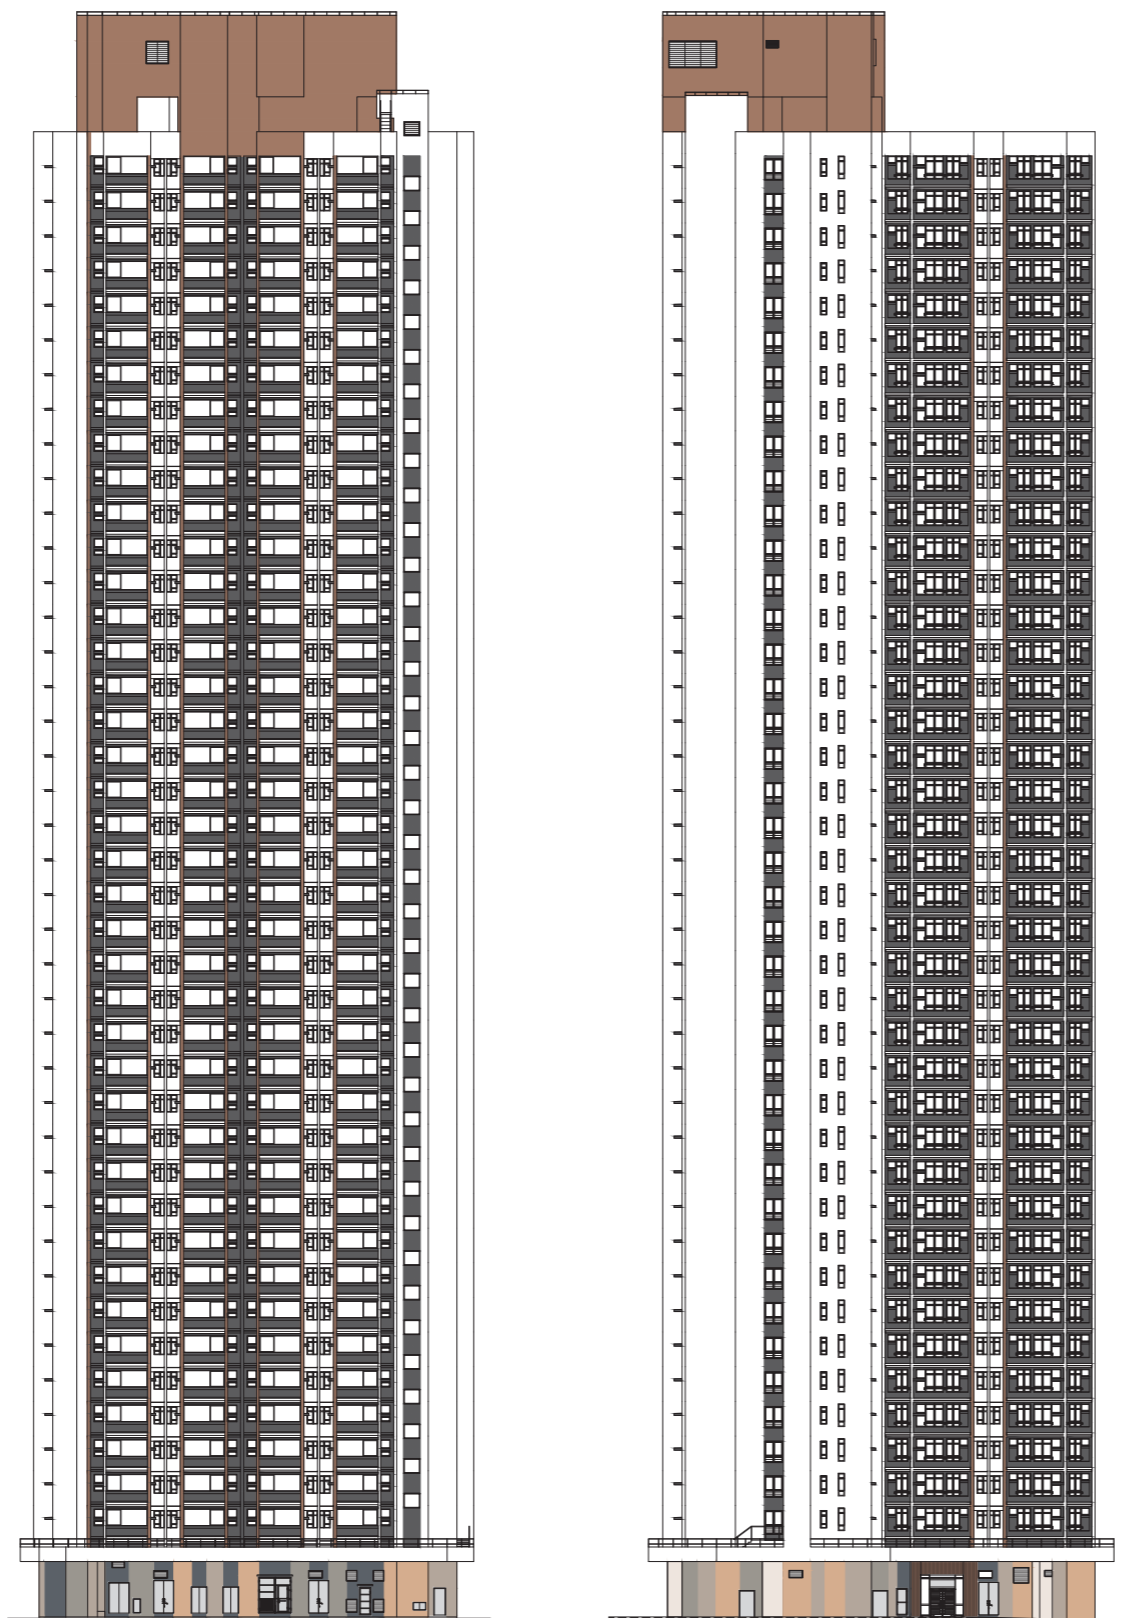

西南面立面圖“3”
South West Elevation Plan “3”

東南面立面圖“4”
South East Elevation Plan “4”

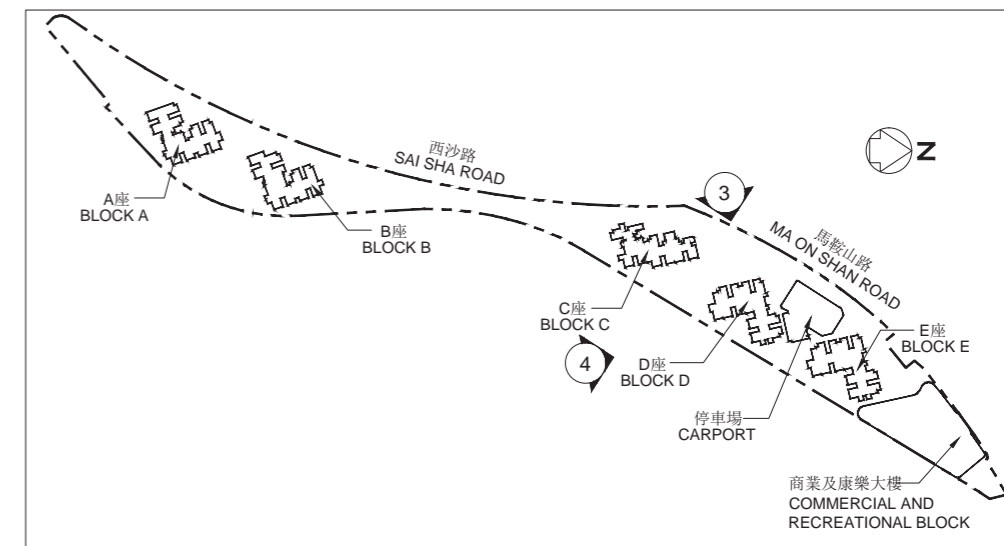

指示圖 KEY PLAN

本圖所顯示的立面：

(1) 以2020年11月18日的該項目的經批准的建築圖則為基礎擬備；
及

(2) 大致上與該項目的外觀一致。


The elevations shown on this plan:

(1) are prepared on the basis of the approved general building plans for the Development as of 18 November 2020; and

(2) are in general accordance with the outward appearance of the Development.


立面圖
Elevation Plan

E座立面圖
Block E Elevation Plan

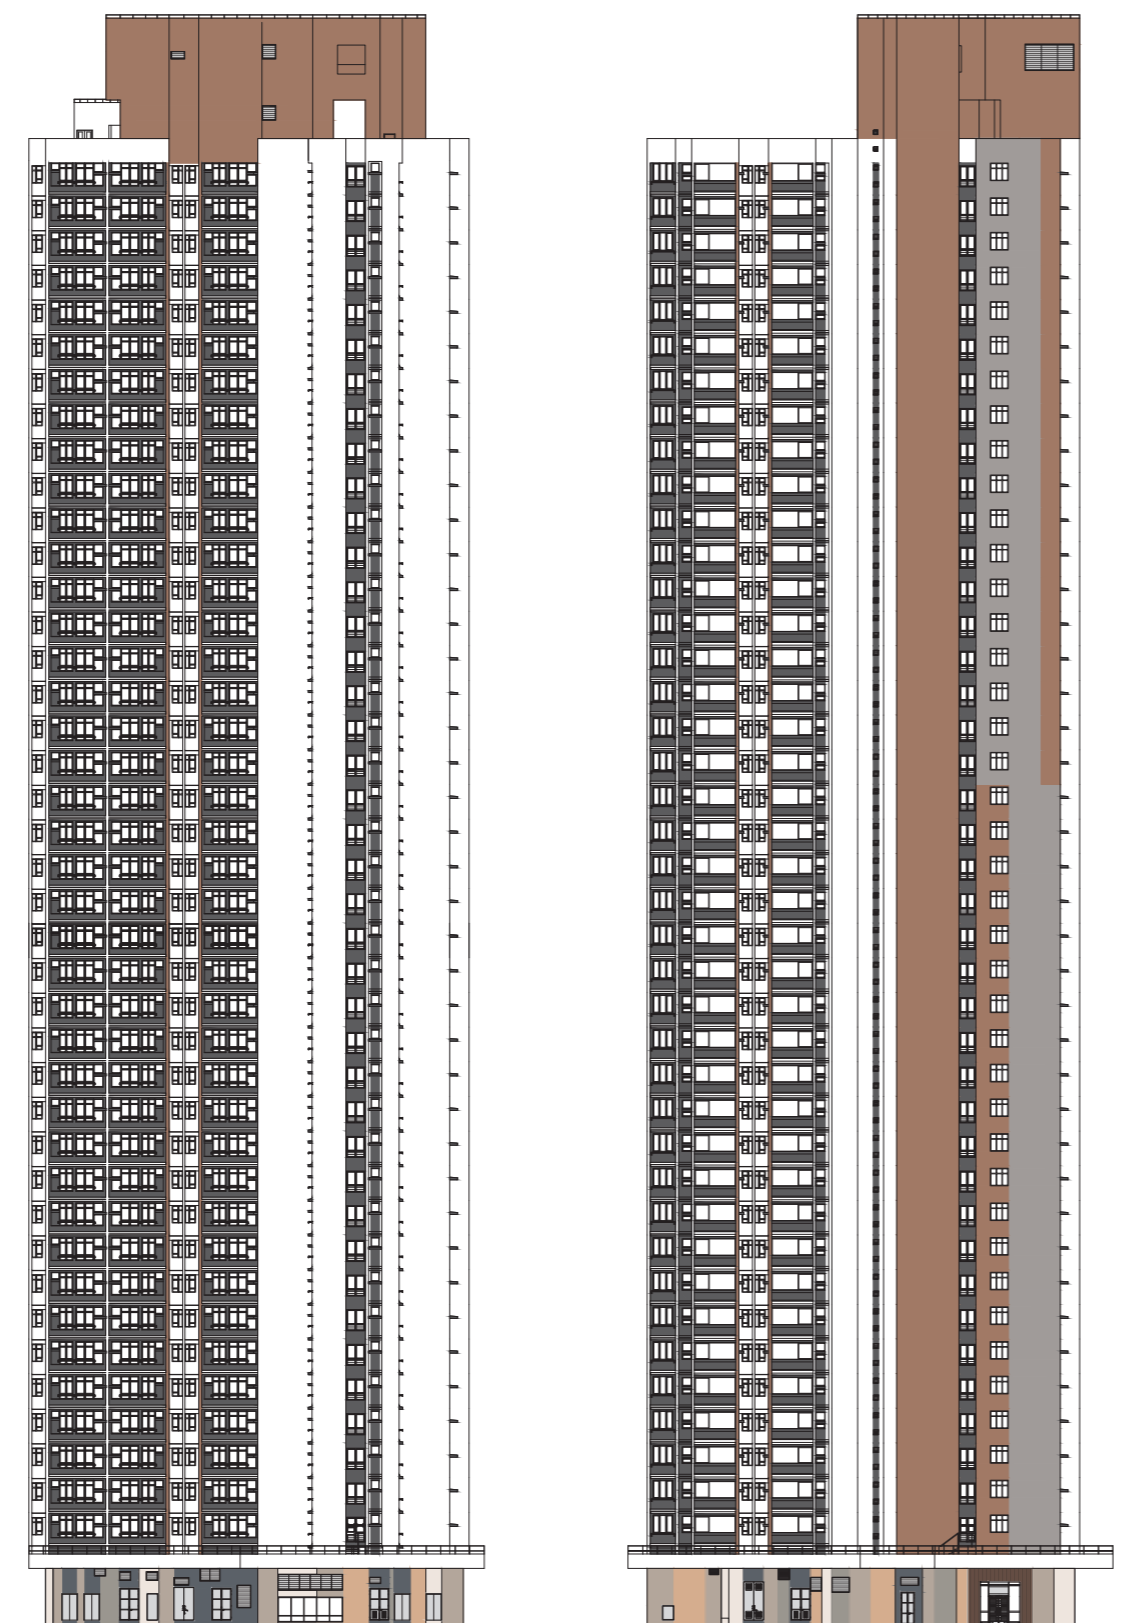

東北面立面圖“1”
North East Elevation Plan “1”

西北面立面圖“2”
North West Elevation Plan “2”

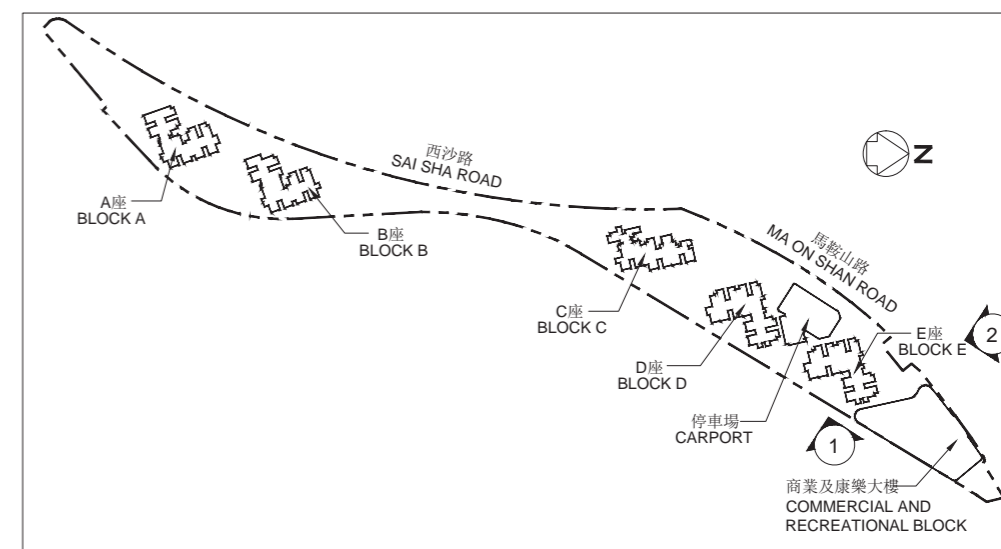

指示圖 KEY PLAN


本圖所顯示的立面：

- (1) 以2020年11月18日的該項目的經批准的建築圖則為基礎擬備；
及
- (2) 大致上與該項目的外觀一致。

The elevations shown on this plan:


- (1) are prepared on the basis of the approved general building plans for the Development as of 18 November 2020; and
- (2) are in general accordance with the outward appearance of the Development.

E座立面圖
Block E Elevation Plan

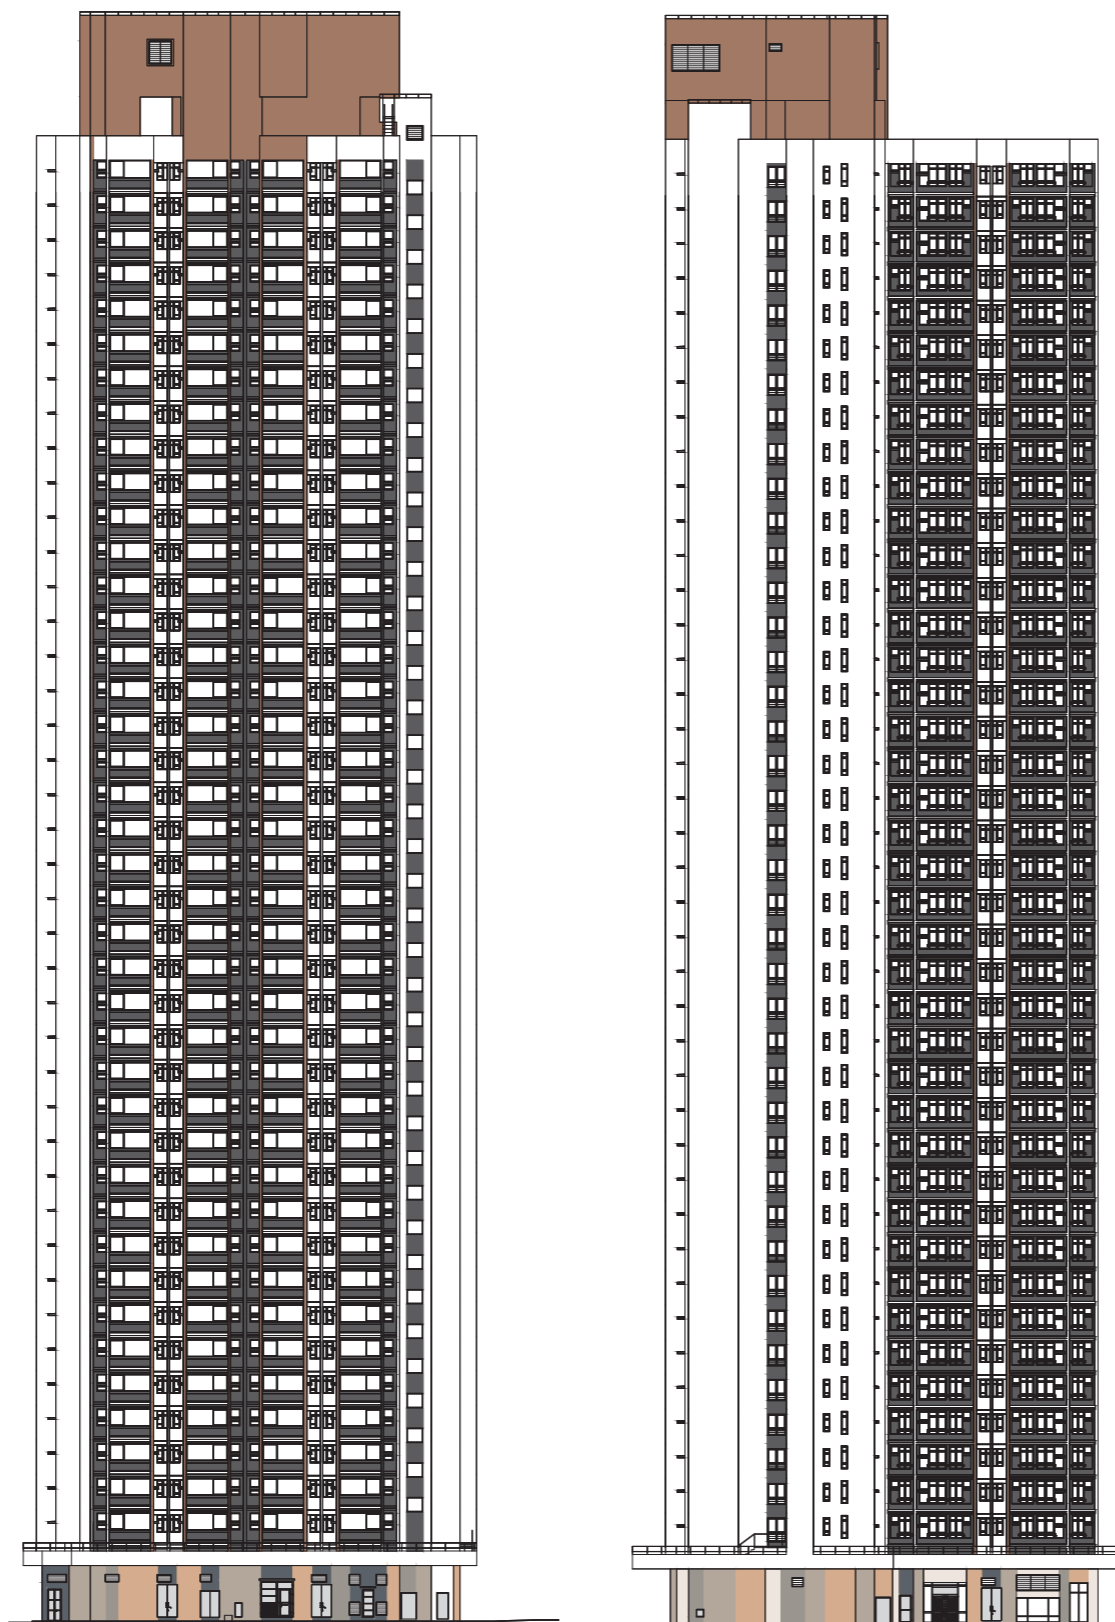

西南面立面圖“3”
South West Elevation Plan “3”

東南面立面圖“4”
South East Elevation Plan “4”

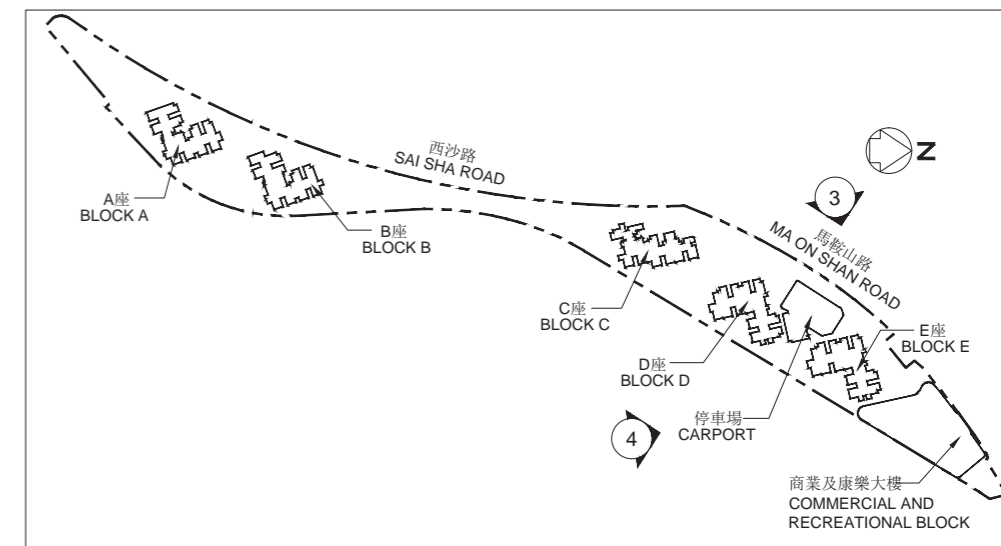

指示圖 KEY PLAN

本圖所顯示的立面：

(1) 以2020年11月18日的該項目的經批准的建築圖則為基礎擬備；
及

(2) 大致上與該項目的外觀一致。

The elevations shown on this plan:

(1) are prepared on the basis of the approved general building plans for the Development as of 18 November 2020; and

(2) are in general accordance with the outward appearance of the Development.